
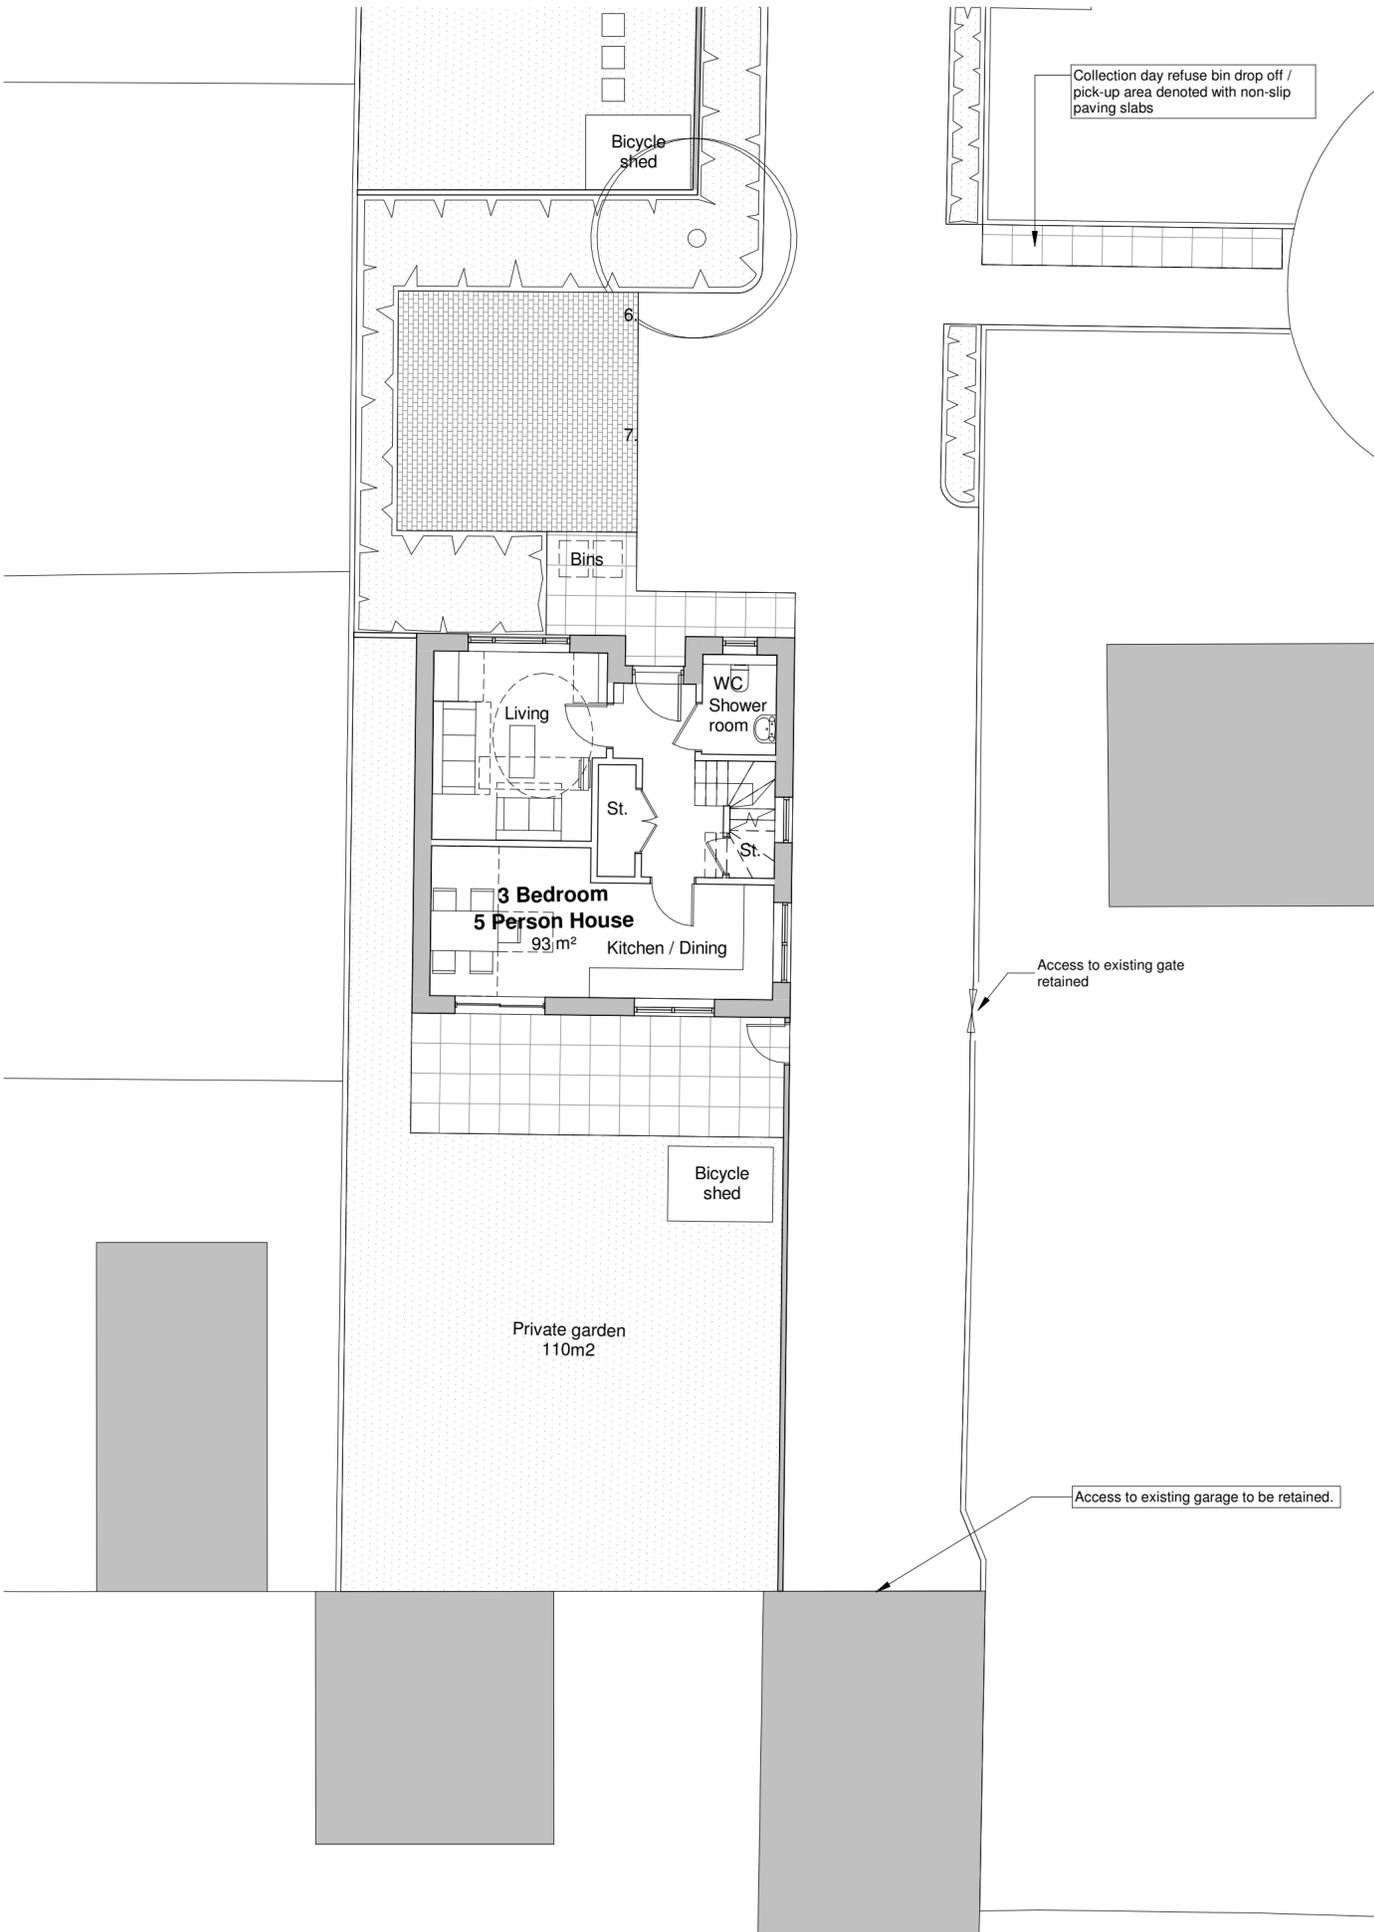
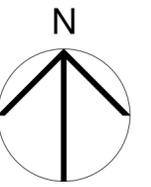


First floor

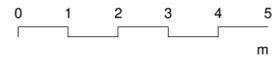

KEY

-  non-slip concrete paving slabs
-  permeable concrete block paving to car parks with contrasting blocks to denote spaces
-  grassed areas
-  Existing roadway repaired and resurfaced as necessary
-  OG obscure glazed windows
-  hedge
-  planting beds
-  new trees proposed (TBC)

BOUNDARIES:

All boundary treatments subject to Design Out Crime Officer and Secured by Design requirements

Ground Floor

DRAFT 27/01/21

rev date description drawn checked

Planning
 Lower Bourne Gardens, Ware
 Floor layouts and site plan at south end of site

drawing number	revision	scale @ A2	date	drawn	checked
1774 P-03		1 : 100	15/12/20	VM	SC

